





FASCIA TO SOFFIT JUNCTION DETAIL

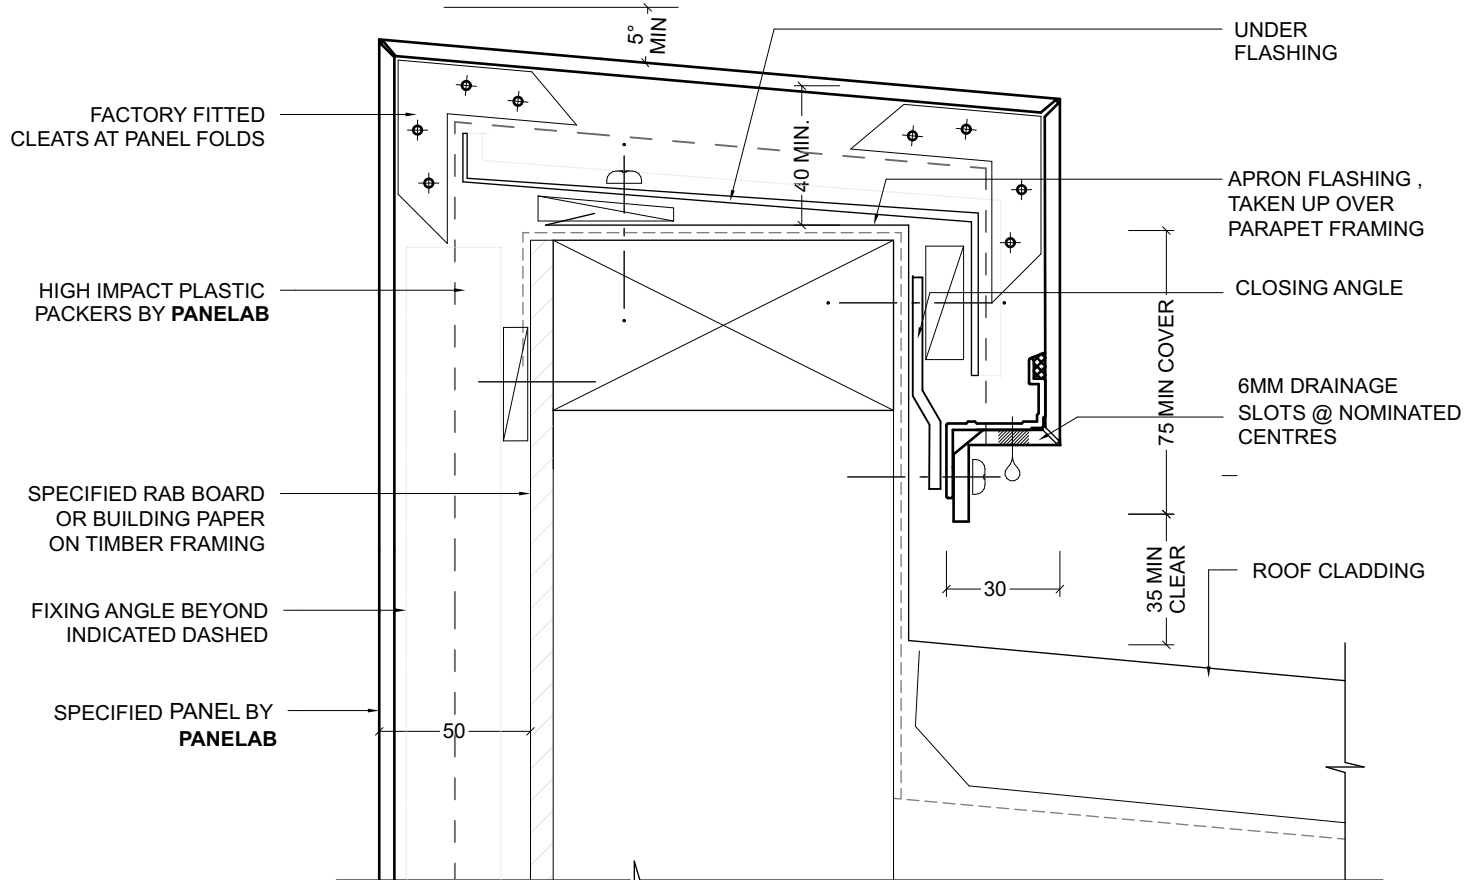

1 TYPICAL PARAPET DETAIL
1:2 @ A4

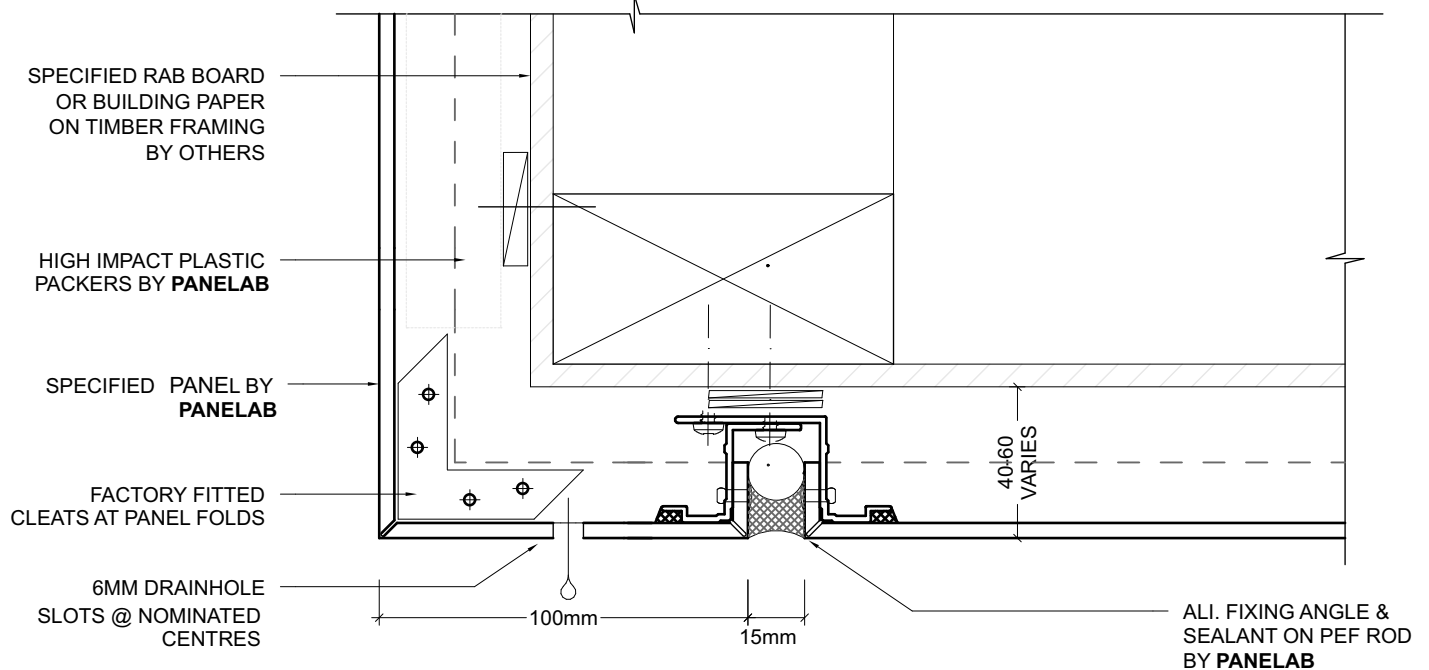

2 ACM FASCIA TO SOFFIT
1:2 @ A4