


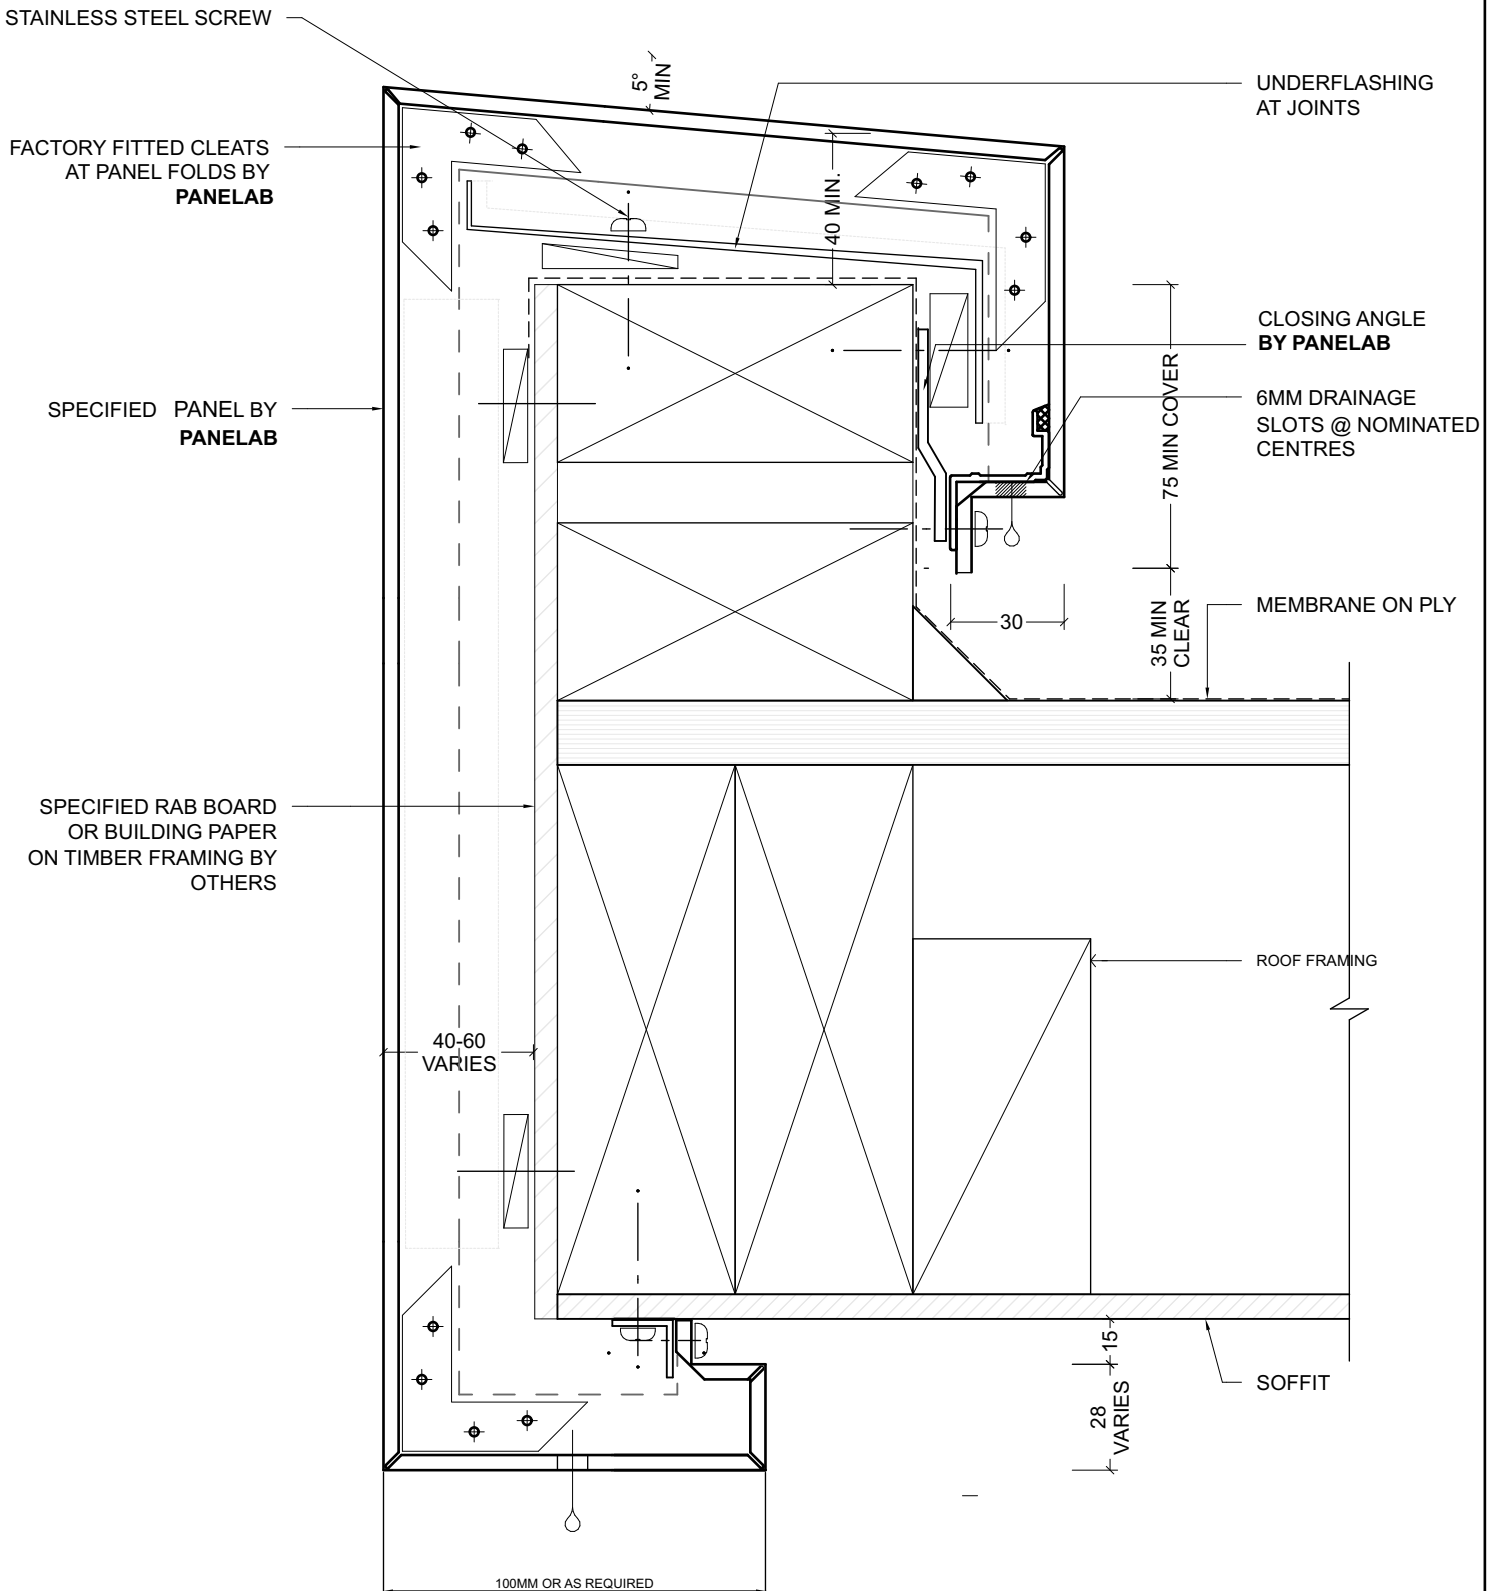

FASCIA TO SOFFIT JUNCTION DETAIL-1



1 ACM FASCIA - SOFFIT

1:2 @ A4